

AIR  
BASES

RETAIL SPACE





PACIFICA

ikon



TW SIMPLY

lanlalen



SCB



RETAIL  
( Large )



CITYSPACE  
CHANTHABURI

CITYSPACE  
Community mall  
Chanthaburi

CITYSPACE

Chantaburi Community Mall Project (current project)



# CITYSPACE

## Chantaburi Community Mall Project (current project)



# CITYSPACE

## Chantaburi Community Mall Project (current project)






# FRIDAY DEPARTMENT STORE

Uttaradit 7,000 sqm



# FRIDAY DEPARTMENT STORE


Uttaradit 7,000 sqm

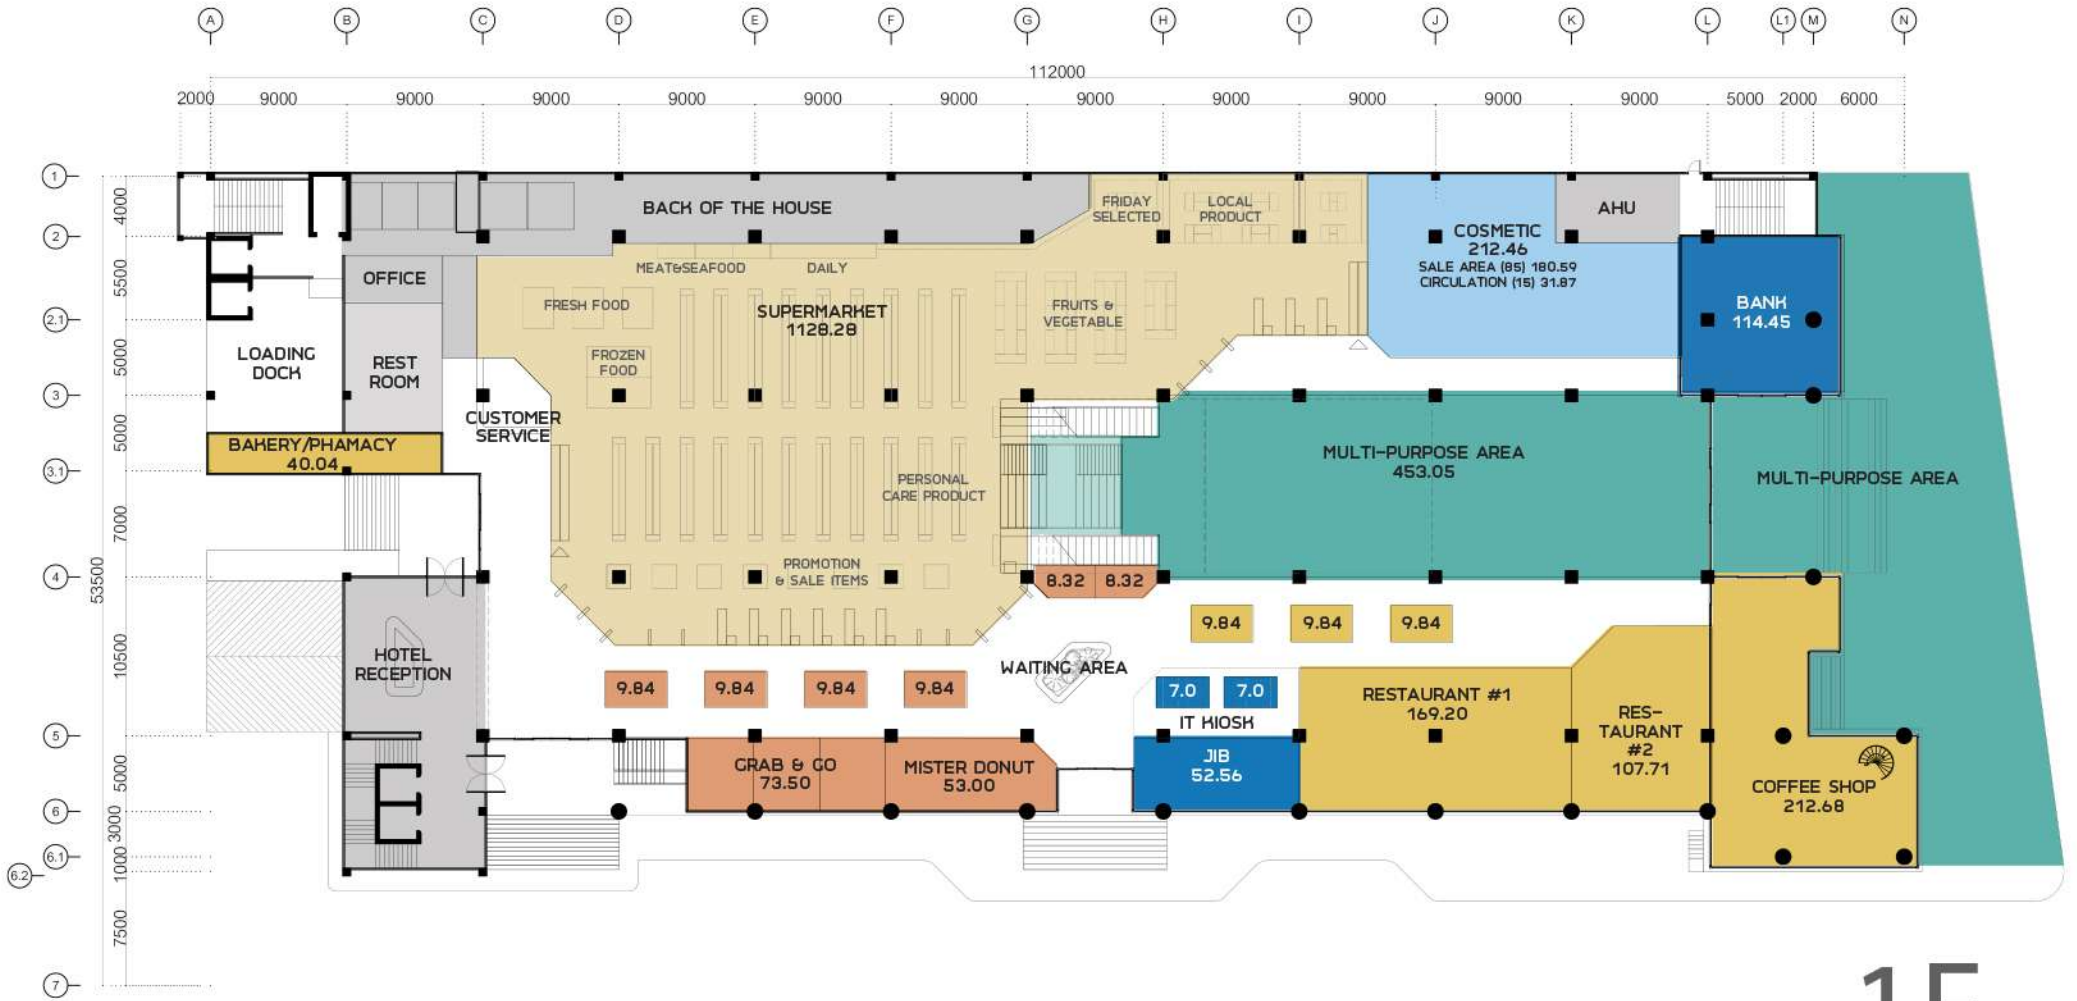

1F

# FRIDAY DEPARTMENT STORE

Uttaradit 7,000 sqm

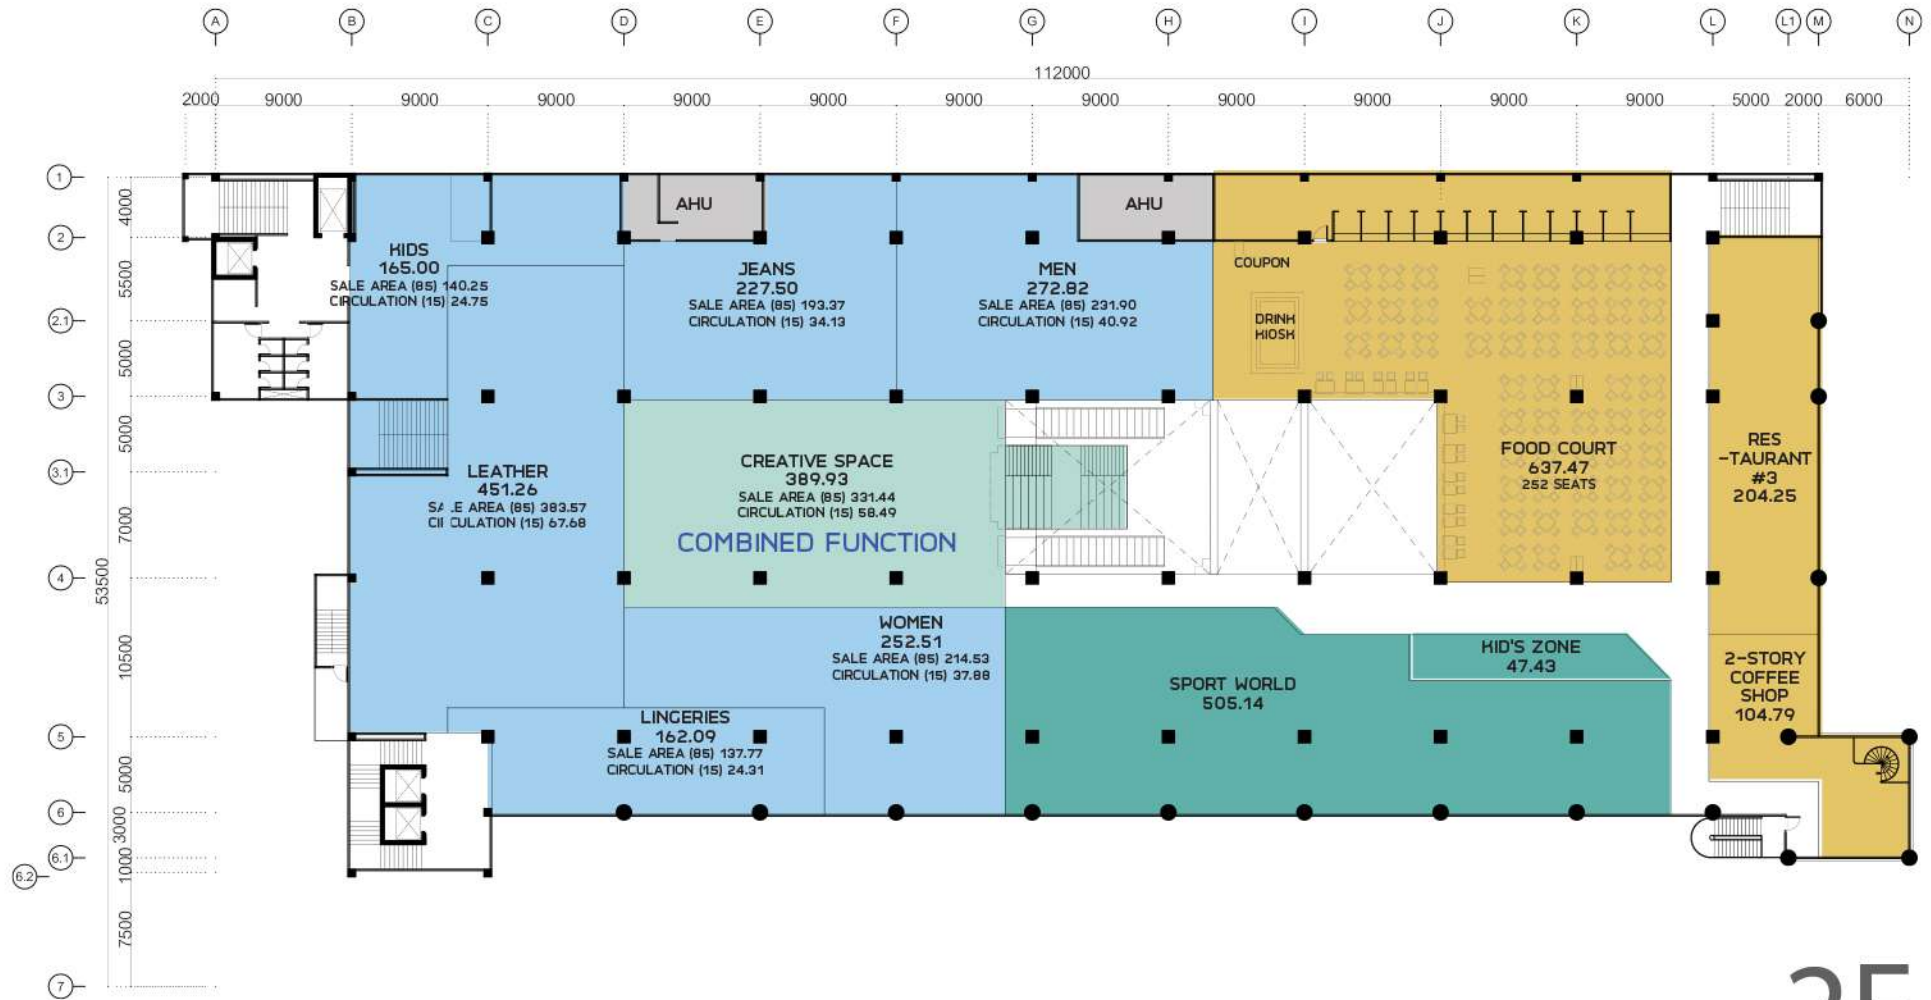


2F



# FRIDAY

DEPARTMENT STORE  
Uttaradit 7,000 sqm

1F

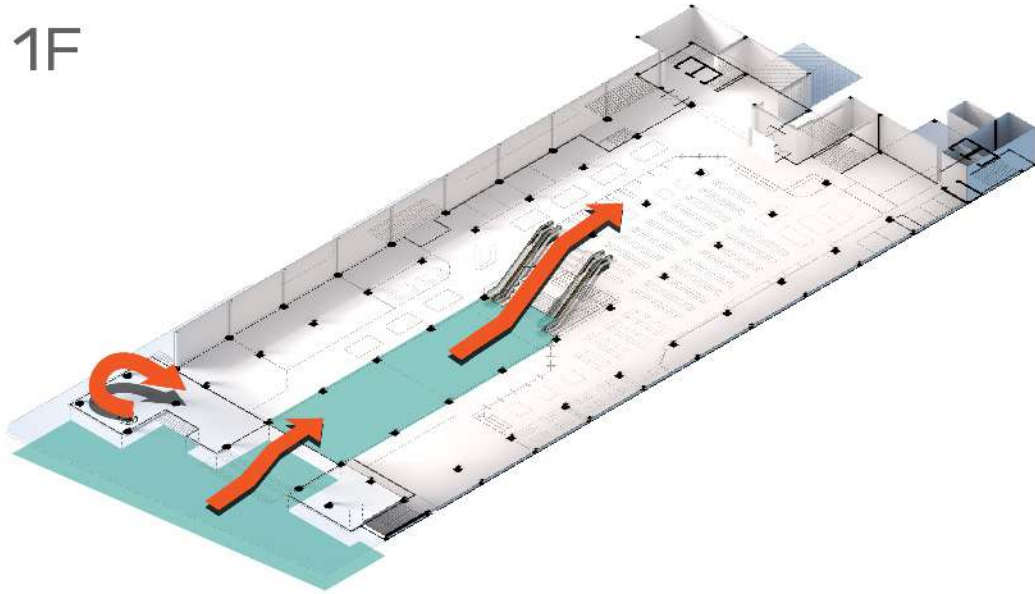

2F

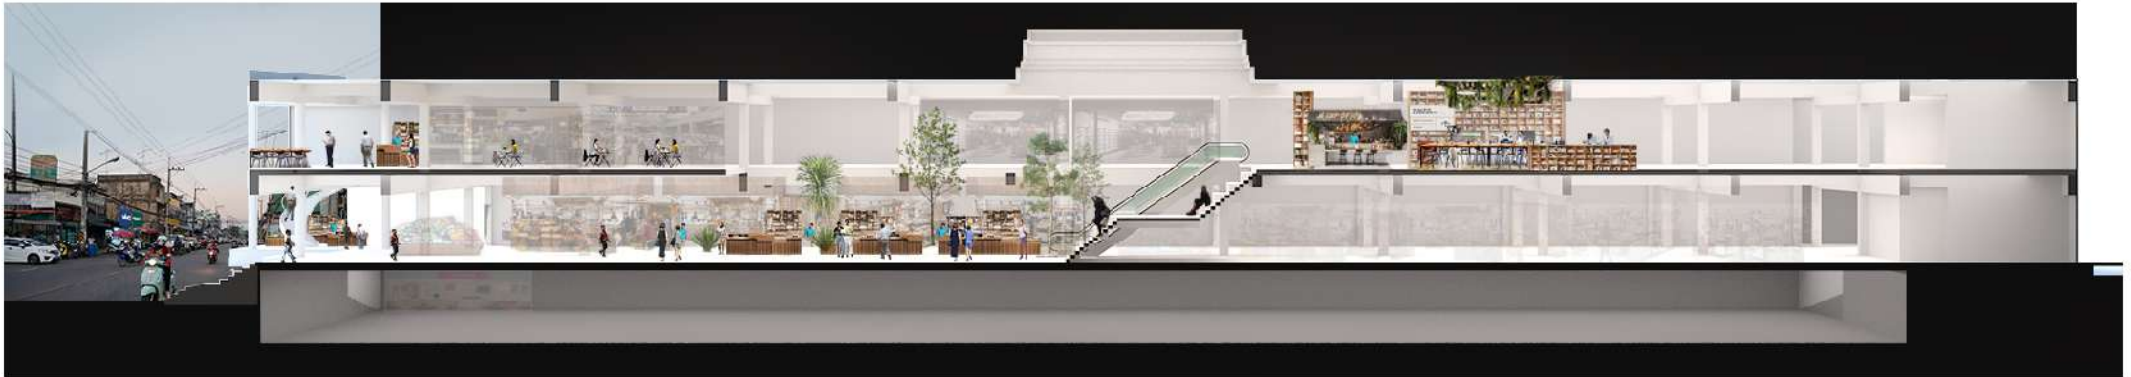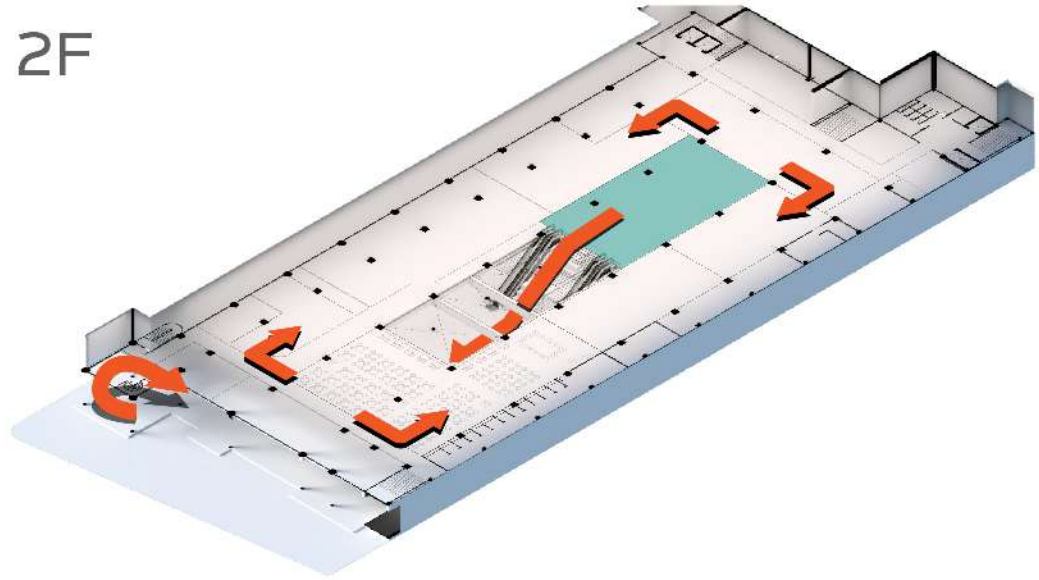

RETAIL  
( Small – Medium )

SUITCUBE Rama 3 branch










SUITCUBE TAILOR SHOP  
siamsquare 1

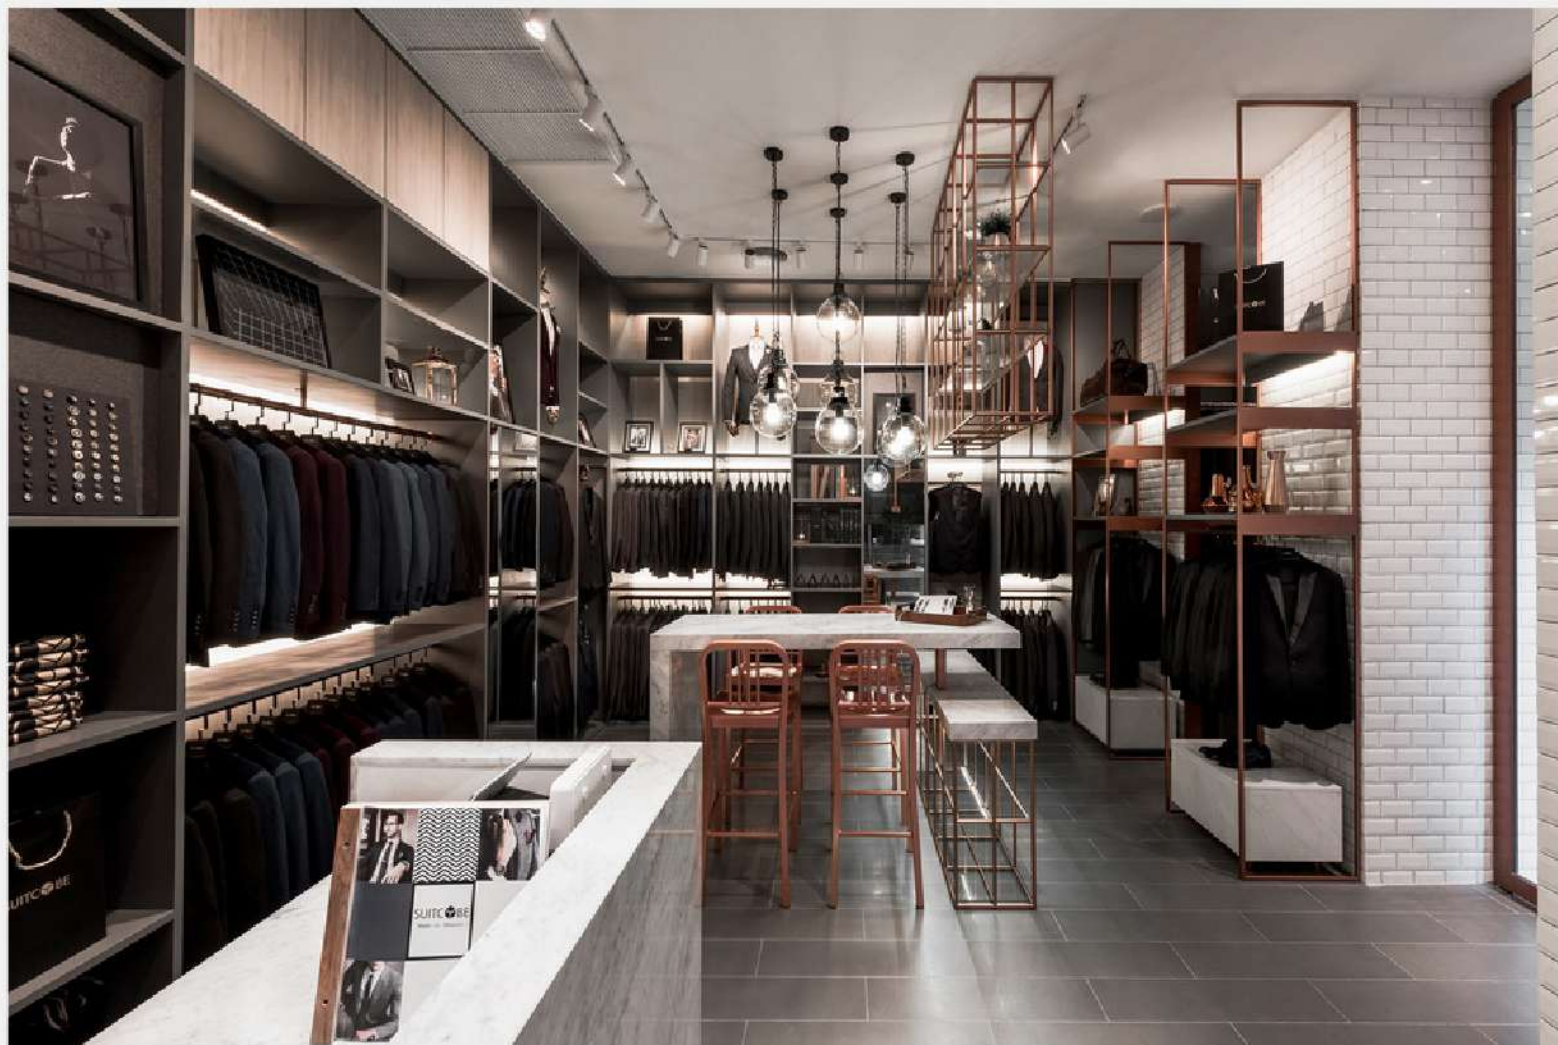

SUITCUBE TAILOR SHOP  
siamsquare 1



# SUITCUBE TAILOR SHOP siamsquare 1




# SUITCUBE TAILOR SHOP siamsquare 1



# IKON

*New concept store*

- HQ Branch
- 150 sq.m.
- completed:12/2017
- multibrand

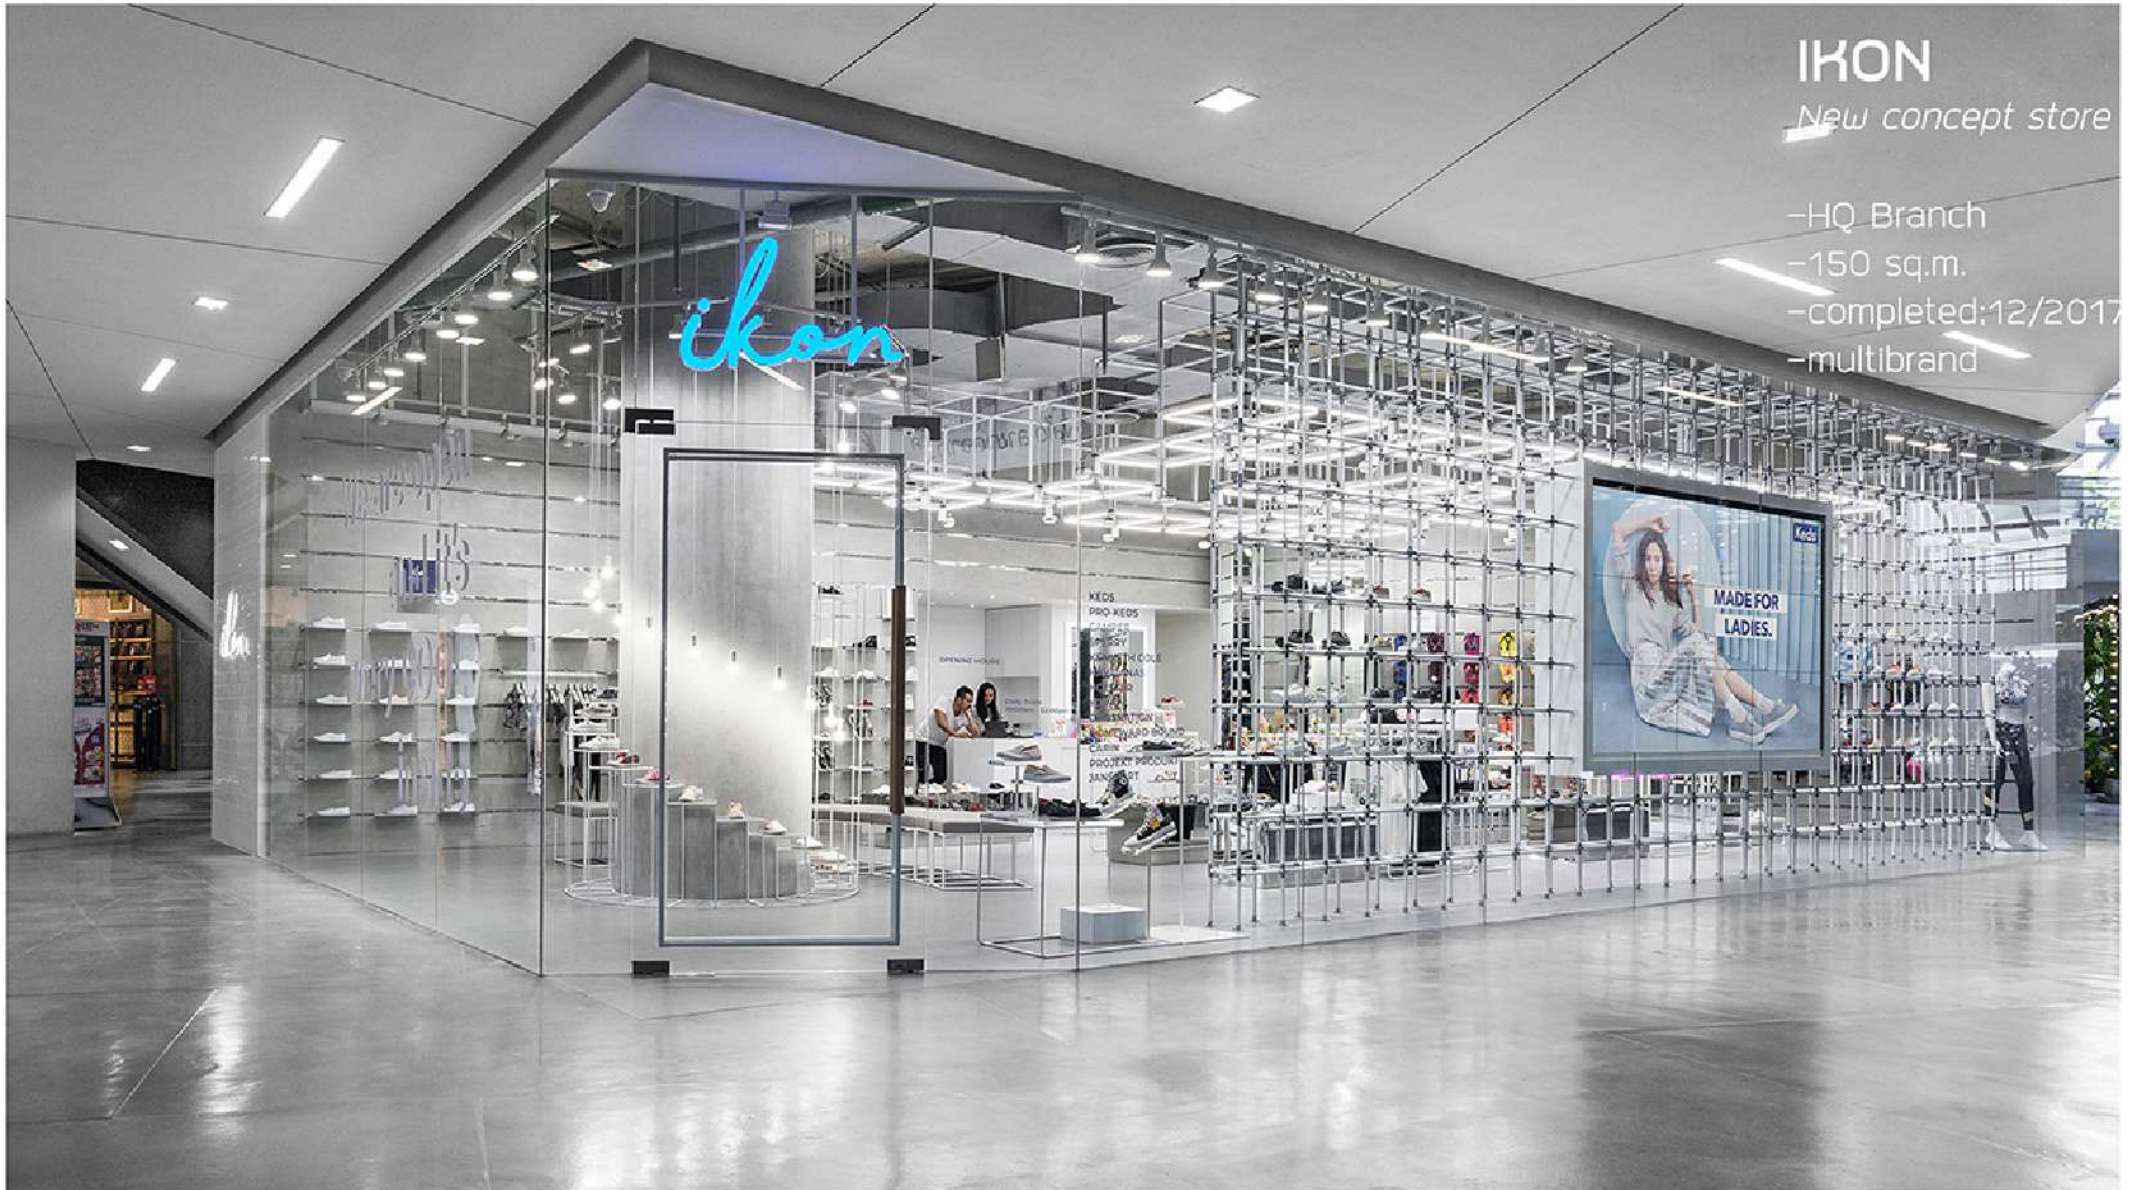




entrance view




front spiral stair display

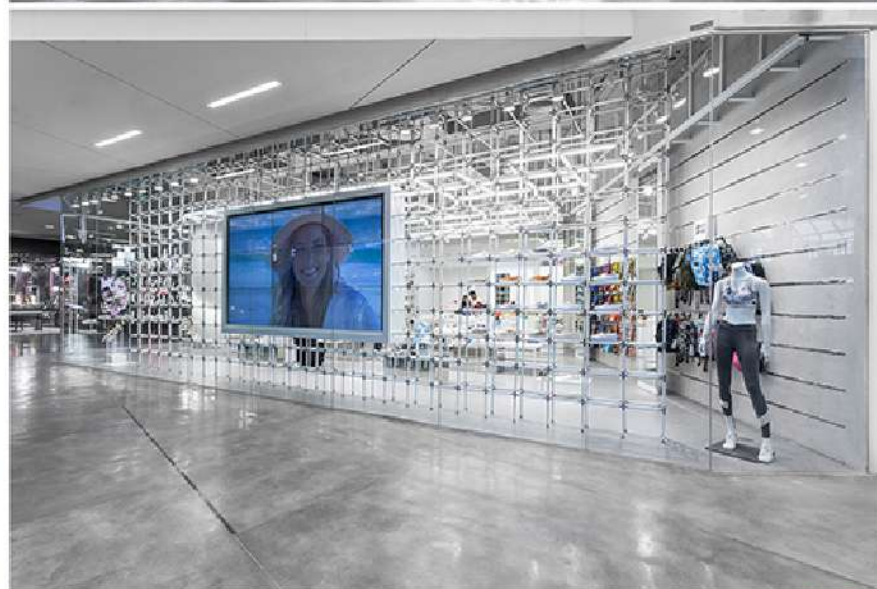

interior

exterior

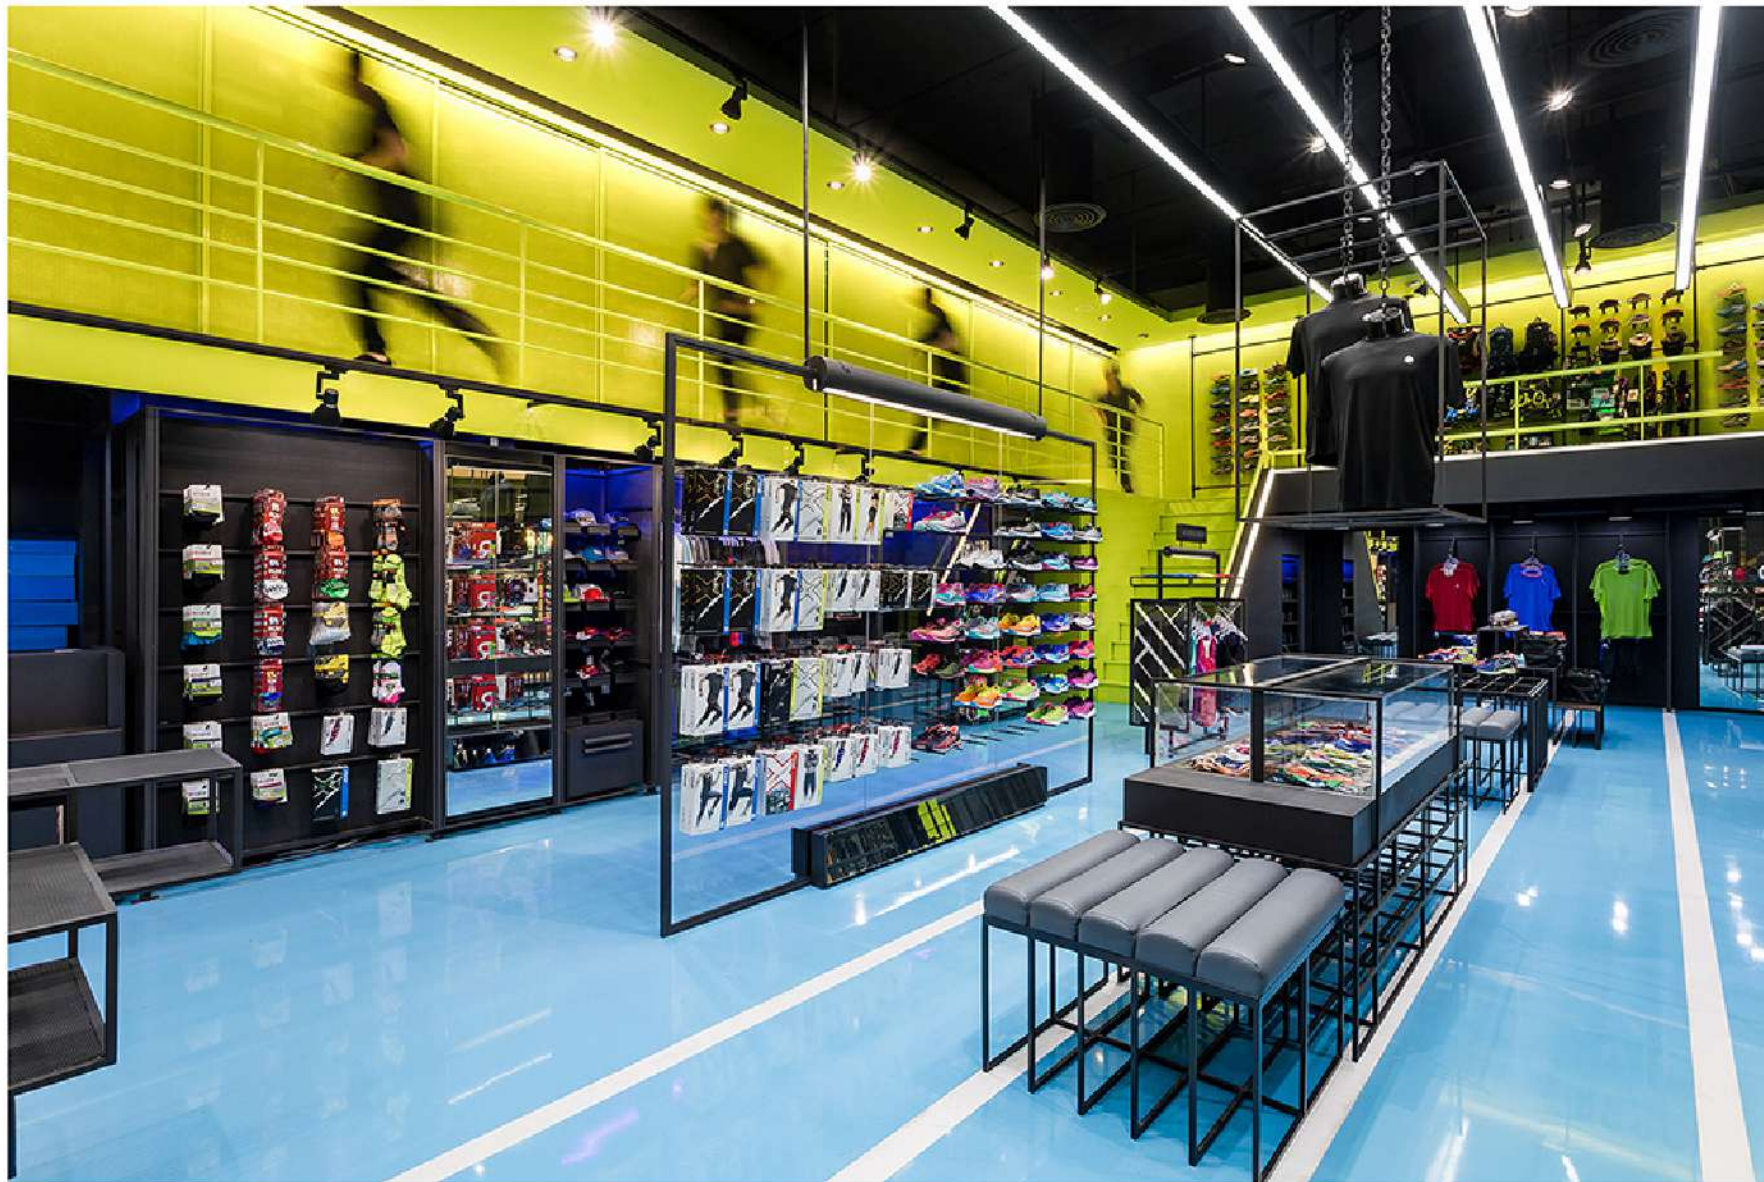

# LAPS


*RUNNING CONCEPT  
STORE*

- 1st branch
- 151sq.m.
- completed 02/2017
- sports store
- multibrand
- events related




# LAPS


*RUNNING CONCEPT  
STORE*

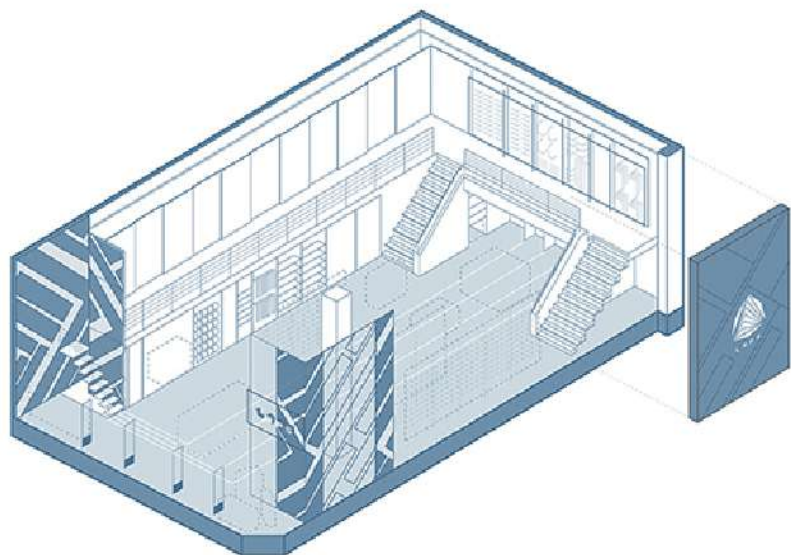

run test

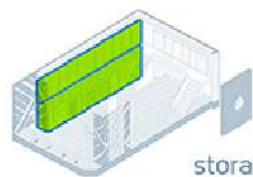

storage

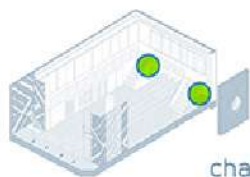

changing room



stairs



showcase trophy/bibs



special products



LAPS  
RUNNING CONCEPT  
STORE



# LAPS











*RUNNING CONCEPT  
STORE*




# SELEKTIV central plaza WESTGATE



# SELEKTIV central plaza WESTGATE

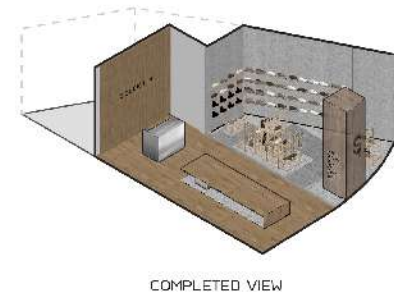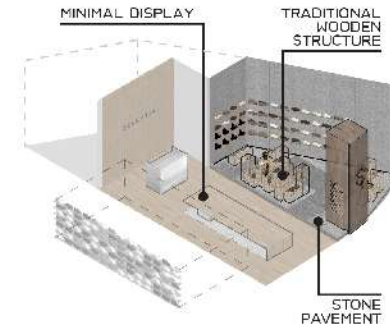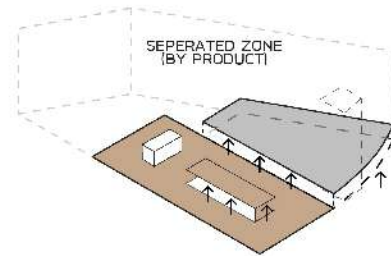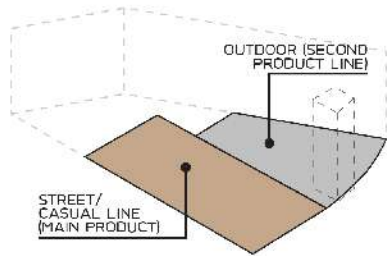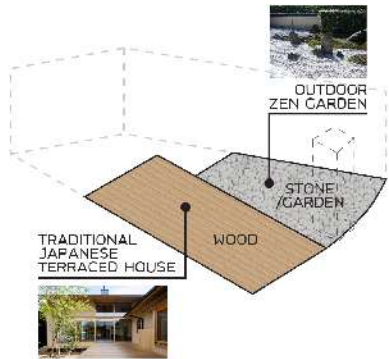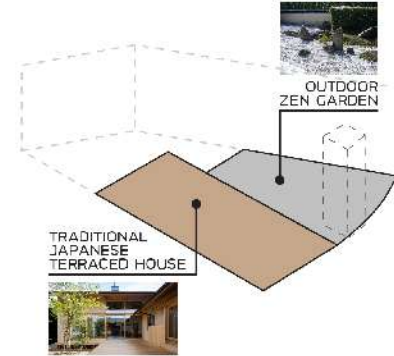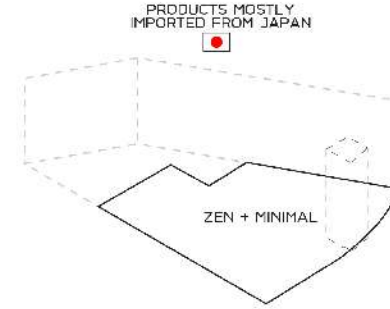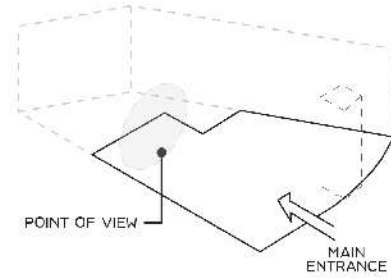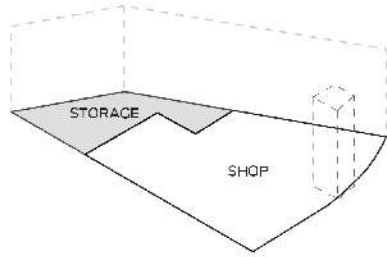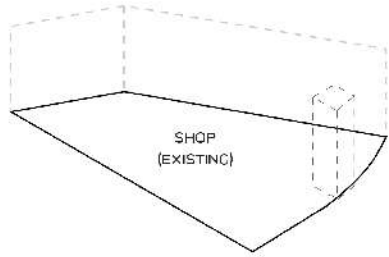

# SELEKTIV central plaza WESTGATE

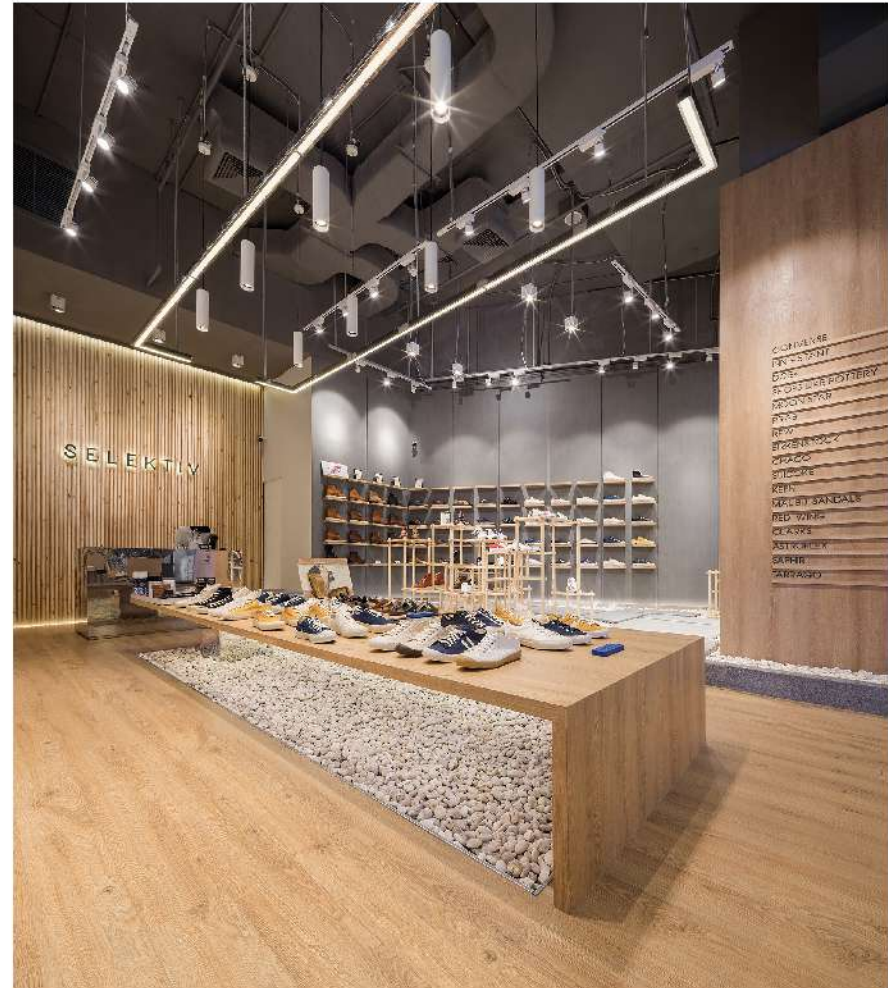

# SELEKTIV central plaza WESTGATE




# SELEKTIV central plaza WESTGATE





# SELEKTIV ZPELL @ FUTURE PARK

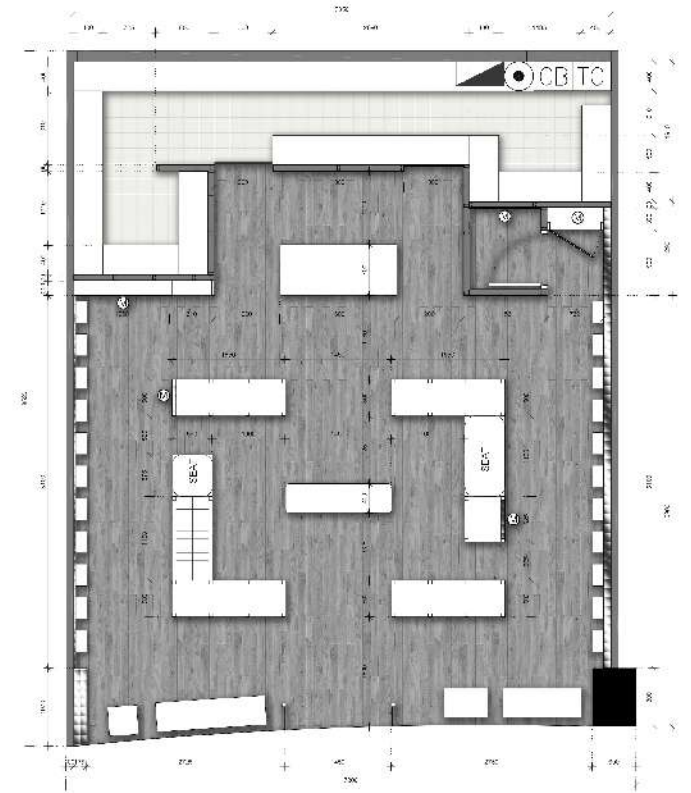

# SELEKTIV ZPELL @ FUTURE PARK



TAYWIN ORIGINAL STYLE : COMMERCIAL (2012)  
Central Rama II, Retail, designed area 120 sq.m.



TAYWIN ORIGINAL STYLE : COMMERCIAL (2012)  
Central Rama II, Retail, designed area 120 sq.m.



TAYWIN ORIGINAL STYLE : COMMERCIAL (2013)  
TheMall Bangkapi, Retail, designed area 300 sq.m.



TAYWIN ORIGINAL STYLE : COMMERCIAL (2013)  
TheMall Bangkapi, Retail, designed area 300 sq.m.



# HANA Eyewear

Centric Ari



# HANA Eyewear

Centric Ari






# Olympus Showroom

centralw@rld



# Olympus Showroom

centralw<sup>o</sup>rl<sup>d</sup>

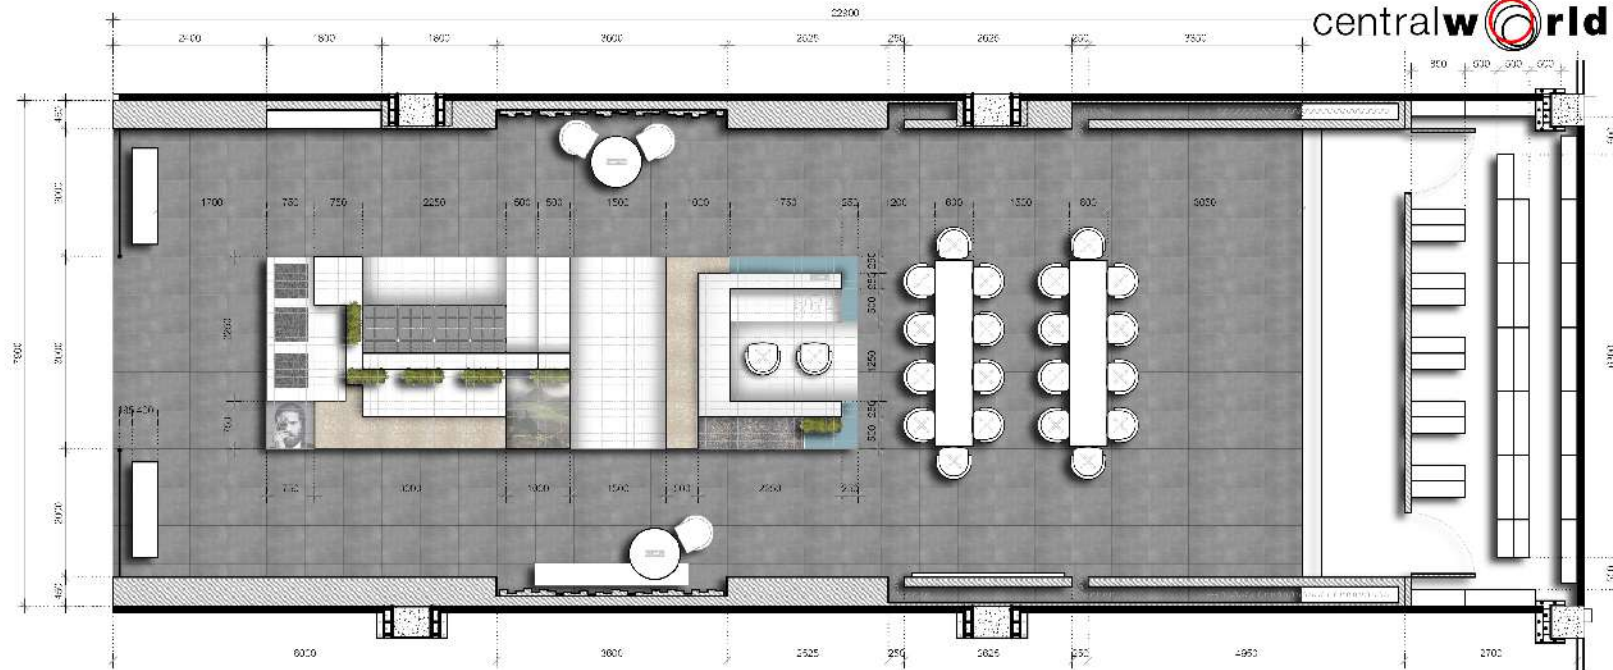

**OLYMPUS<sup>®</sup>**

OLMPUS SHOWROOM

Sales area : 160 sq.m.

Stock area : 20.5 sq.m.

Total area : 181 sq.m.

Scale : 1 : 75

# Olympus Showroom

centralw@rld



# Olympus Showroom

centralw@rld



# Olympus Showroom

centralw@rld

